


Village Recommendations

8 Install / maintain a yield to pedestrian sign at crosswalk.



8A Install ADA compliant curb ramps.

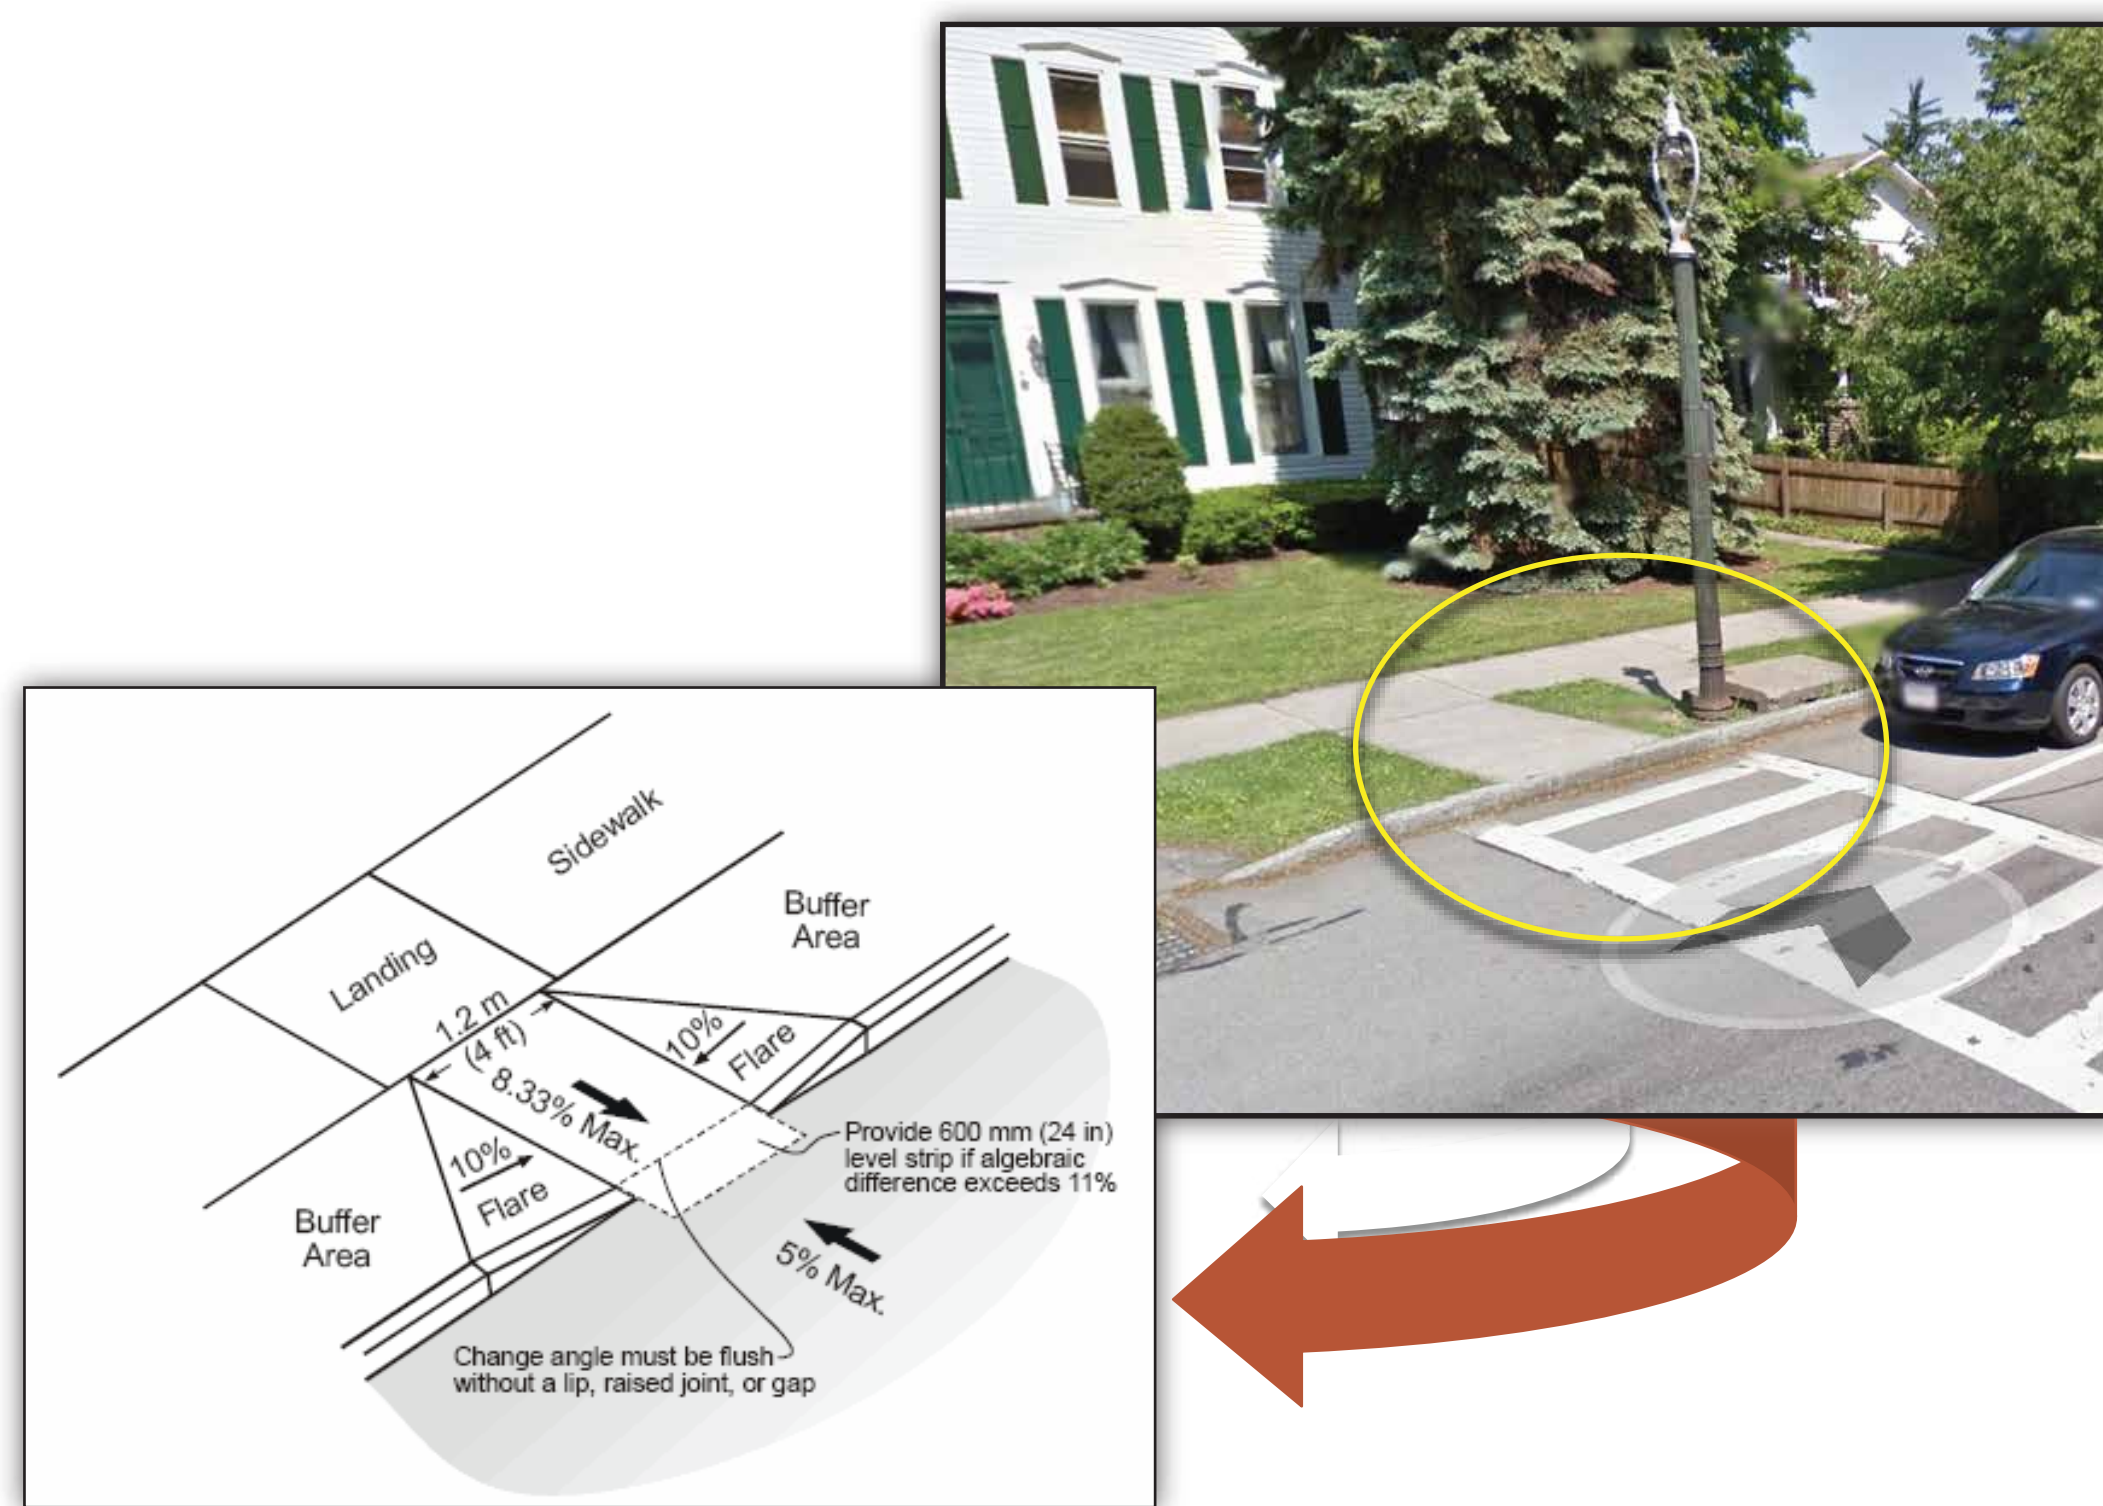

9 Re-stripe to 9.5' travel lanes with 1.5' painted edges.



13 Install back-in diagonal parking on Lincoln Avenue in front of Community Center.



Canandaigua, New York



Work with stakeholders and agencies to lower Village-wide speed limit to 25 MPH.



4 Develop bike boulevards and include signage and roadway markings.



Bike Boulevards are intended to appeal to casual, risk adverse, or younger bicyclists.

15 - 20, 2 - 3 Conceptual North Main Street Streetscape Plan

EXISTING ROADWAY IMAGES

Conceptual Improvements

- 1 Remove right-turn lane to create added parking and pedestrian space
- 2 Shorten southbound left-turn lane
- 3 Install on-street parking spaces
- 4 Install mid-block pedestrian crossing and refuge island
- 5 Install bike lanes on both sides of roadway
- 6 Improve crossing via enhanced signage (e.g., RRFB)
- 7 Install mid-block pedestrian crossing and refuge island
- 8 Install floating parking with buffered bike lane along curbside

DRAFT

APRIL 15, 2015